


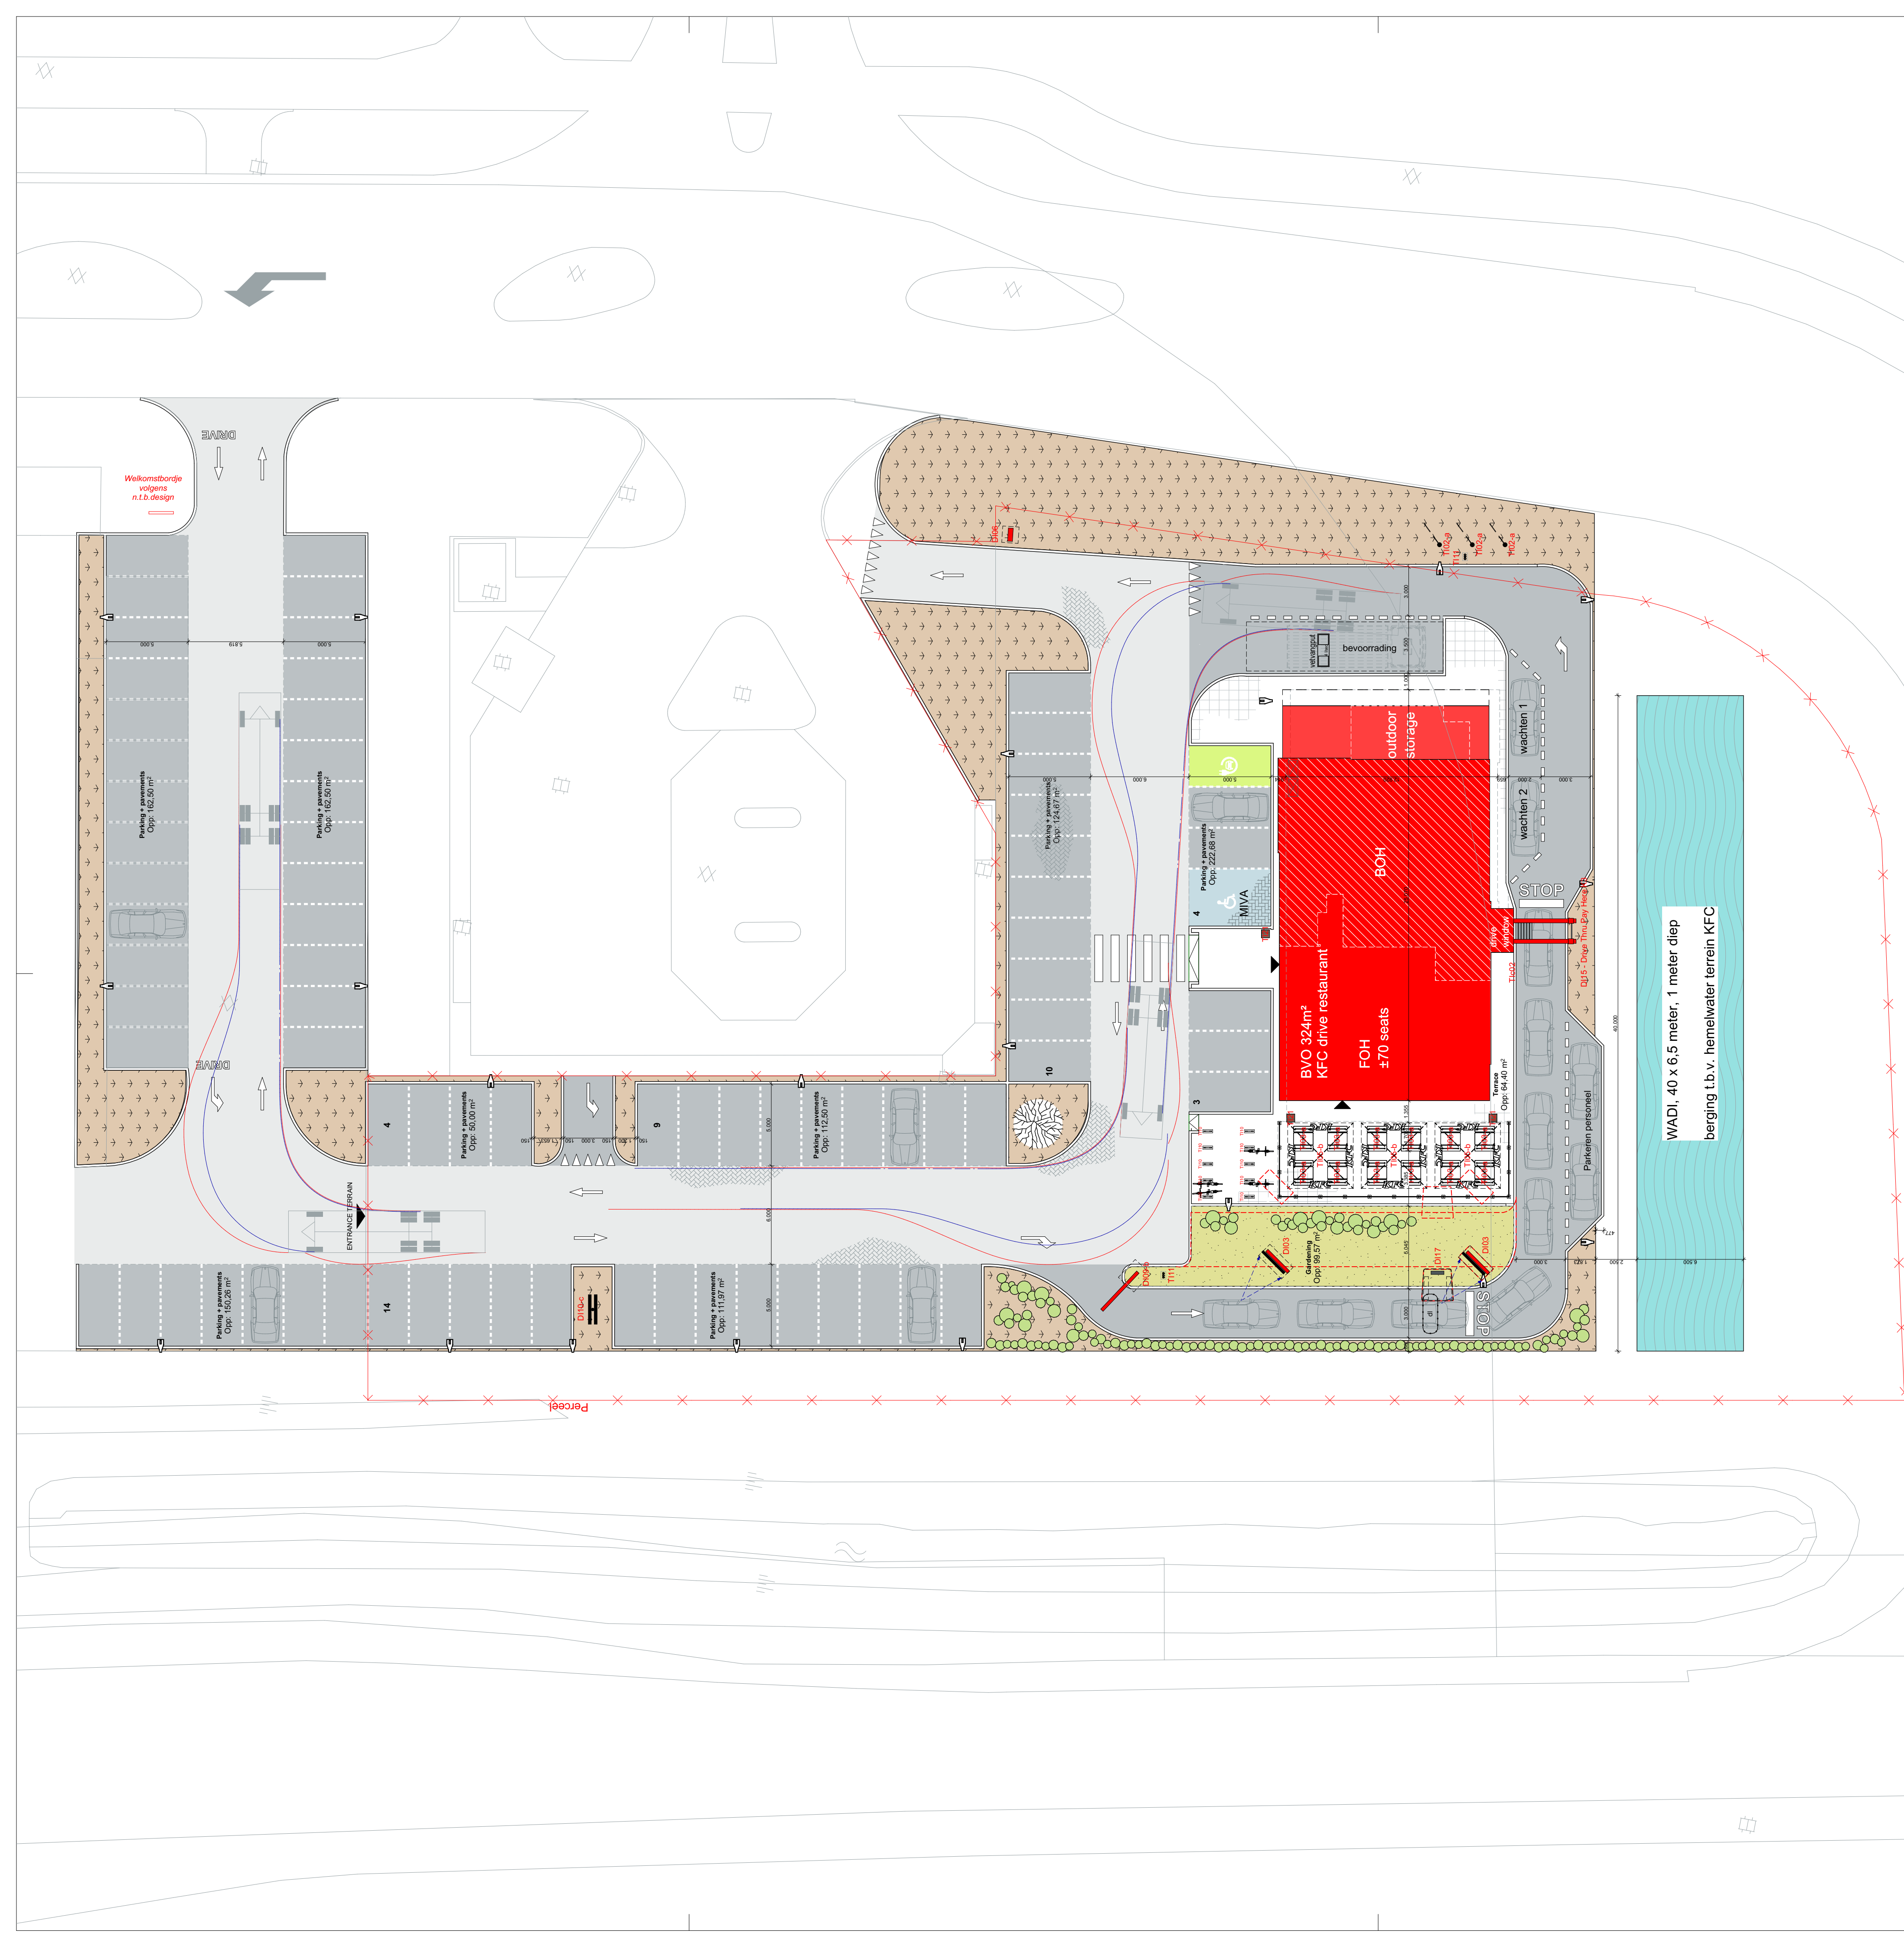

DRIVE ITEMS		
	---	1
	DI03 Menu sign_v2	2
	DI06 Thank you and goodbye sign_v2	1
	DI09-b Hightlimiter left (V2019)	1
	DI10-c Totem K3	1
	DI15 - Drive Thru Pay Here K3	1
	DI17 Canopy order post (V2)	1

TERRAIN INVENTORY		
	T102-a Flagpole 9 meter	3
	T103-a Terrace furniture 4 persons	12
	T104-c Windscreen terrace	16
	T105-b Umbrella 4 meter	3
	T110 Bicycle stand	10
	T111 Barries post	2
	T121 waste bin Euroterrasse	3
	T1c02 - RVS Aanrijdbeveiliging	1


PARKING	
Total number of parking lots	48
Number of normal parking lots (2.5x5m)	45
Number of disabled parking lots (3.5x5m)	1
Number of waiting parking lots	2
Number of bicycle stands	10

TERRACE	
Number of seats	48
Number of umbrella's	3
Terrace Area (m2)	64,40

Legend

Plot	
	Green zone outer ring: naturally
	Green zone inner ring: stylistic and tight
	Concrete pavers, light gray: herringbone, traffic sort 45
	Concrete pavers, dark gray: elbowband, traffic sort 45
	terrace concrete pavers 600x600 anthracite (dark gray)
	d = Car detection loop
	Greenzone hedge

N

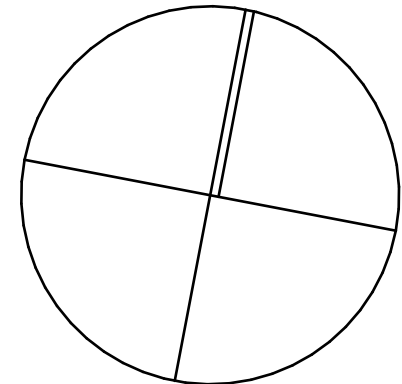

Opdrachtgever:
JP Real Estate I B.V.
Bonkelaar 14
6595CC Ottersum
tel.: #Client Phone Number
e-mail: #Client E-mail



Maatvoering in het werk te bepalen

Versie:	Omschrijving:
A 29-08-2017	Situatie
B 30-08-2017	Situatie
C 11-03-2021	Situatie
D 19-03-2021	Terrein
E 15-04-2021	Terrein
F 05-05-2021	Drive loket vergroting
G 07-05-2021	Situatie
H 17-05-2021	Aanpassingen conform feedback

Project:
KFC Cuijk
Raamweg
5431NH Cuijk

Fase:
Detailboek

Onderwerp:
Terreininrichting

Tekening nummer:
OM-TER-02H

Fase: (AA) Tekening: (AAA) Versie: (-A)

Datum: 17-05-2021

Schaal: 1:200

Formaat: A1 (liggend)

Getekend:



XS architecten Coöperatie U.A.
Siliciumweg 23 / 3812 SV / Amersfoort
tel: +31 (0)33 33 20 200 / e-mail: info@xsarch.nl